




SOUTH ELEVATION
 SCALE: 1/4"=1'-0"

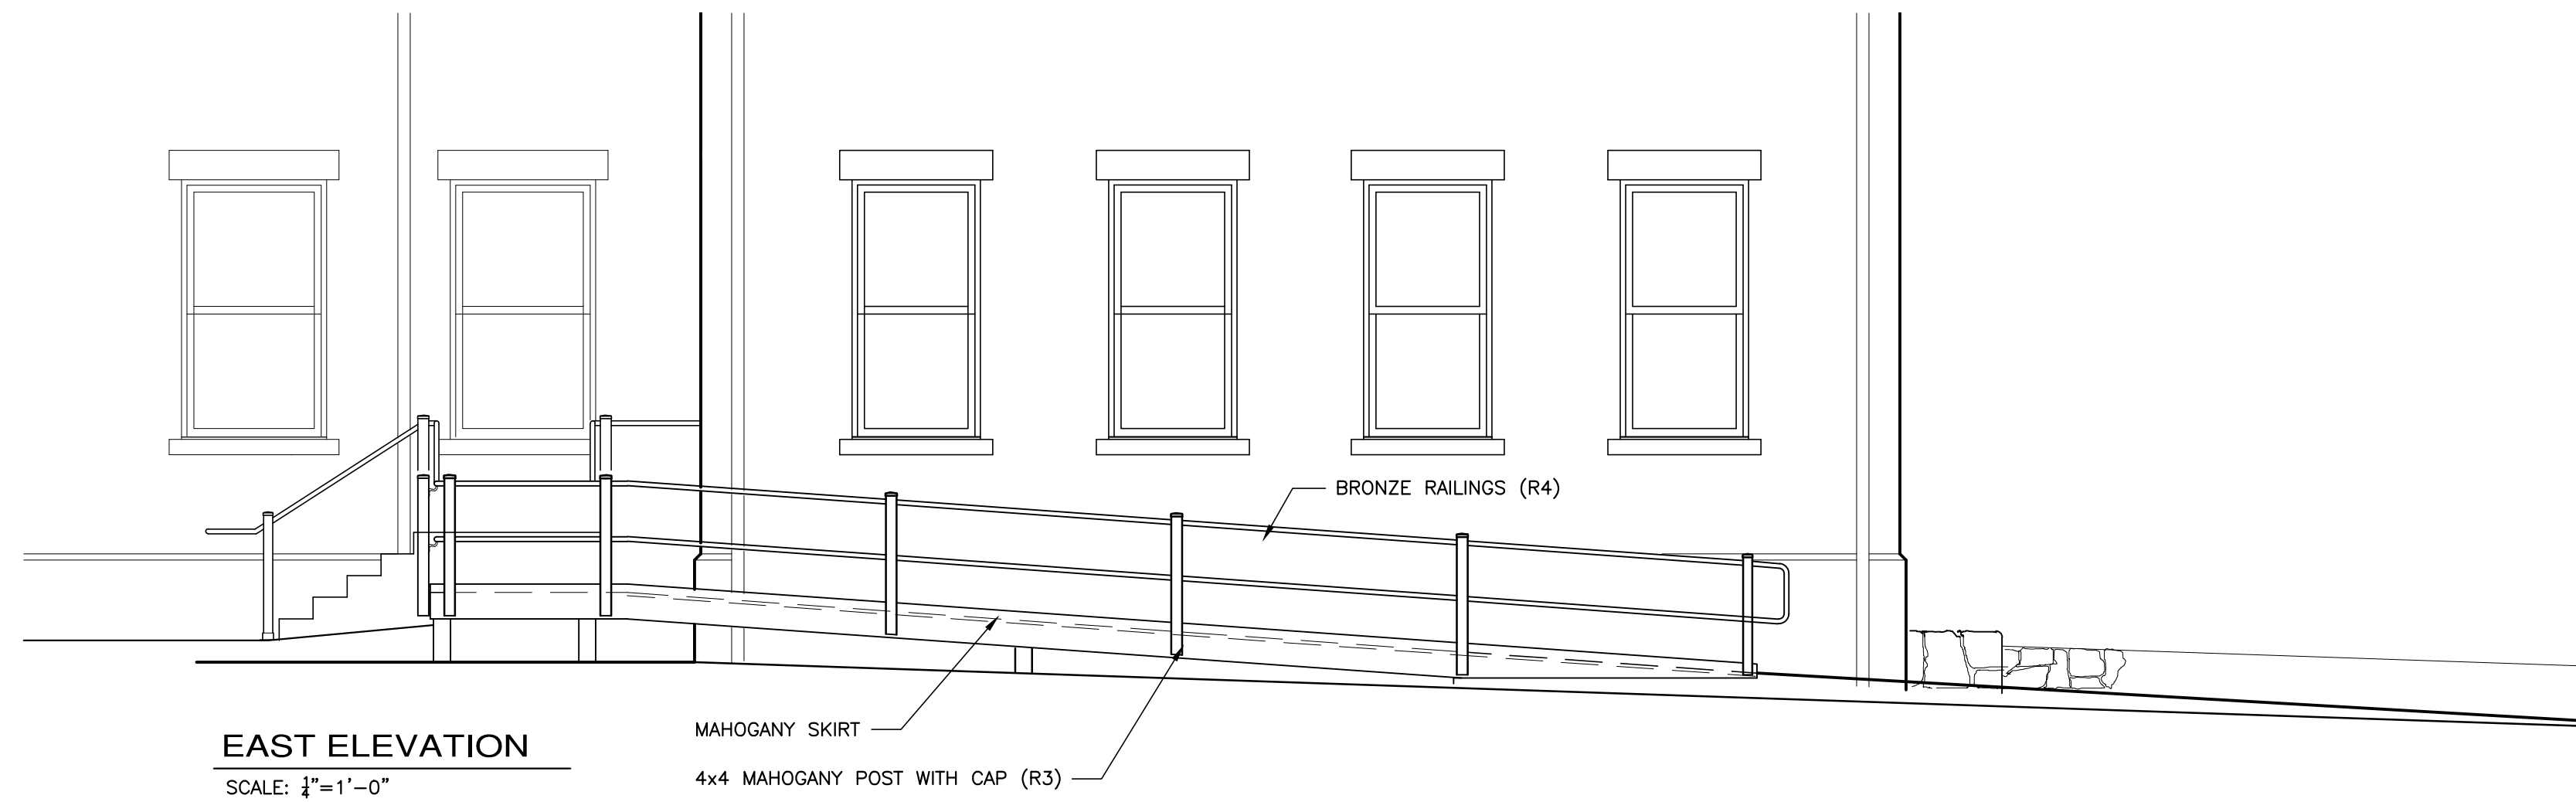

EAST ELEVATION
 SCALE: 1/4"=1'-0"

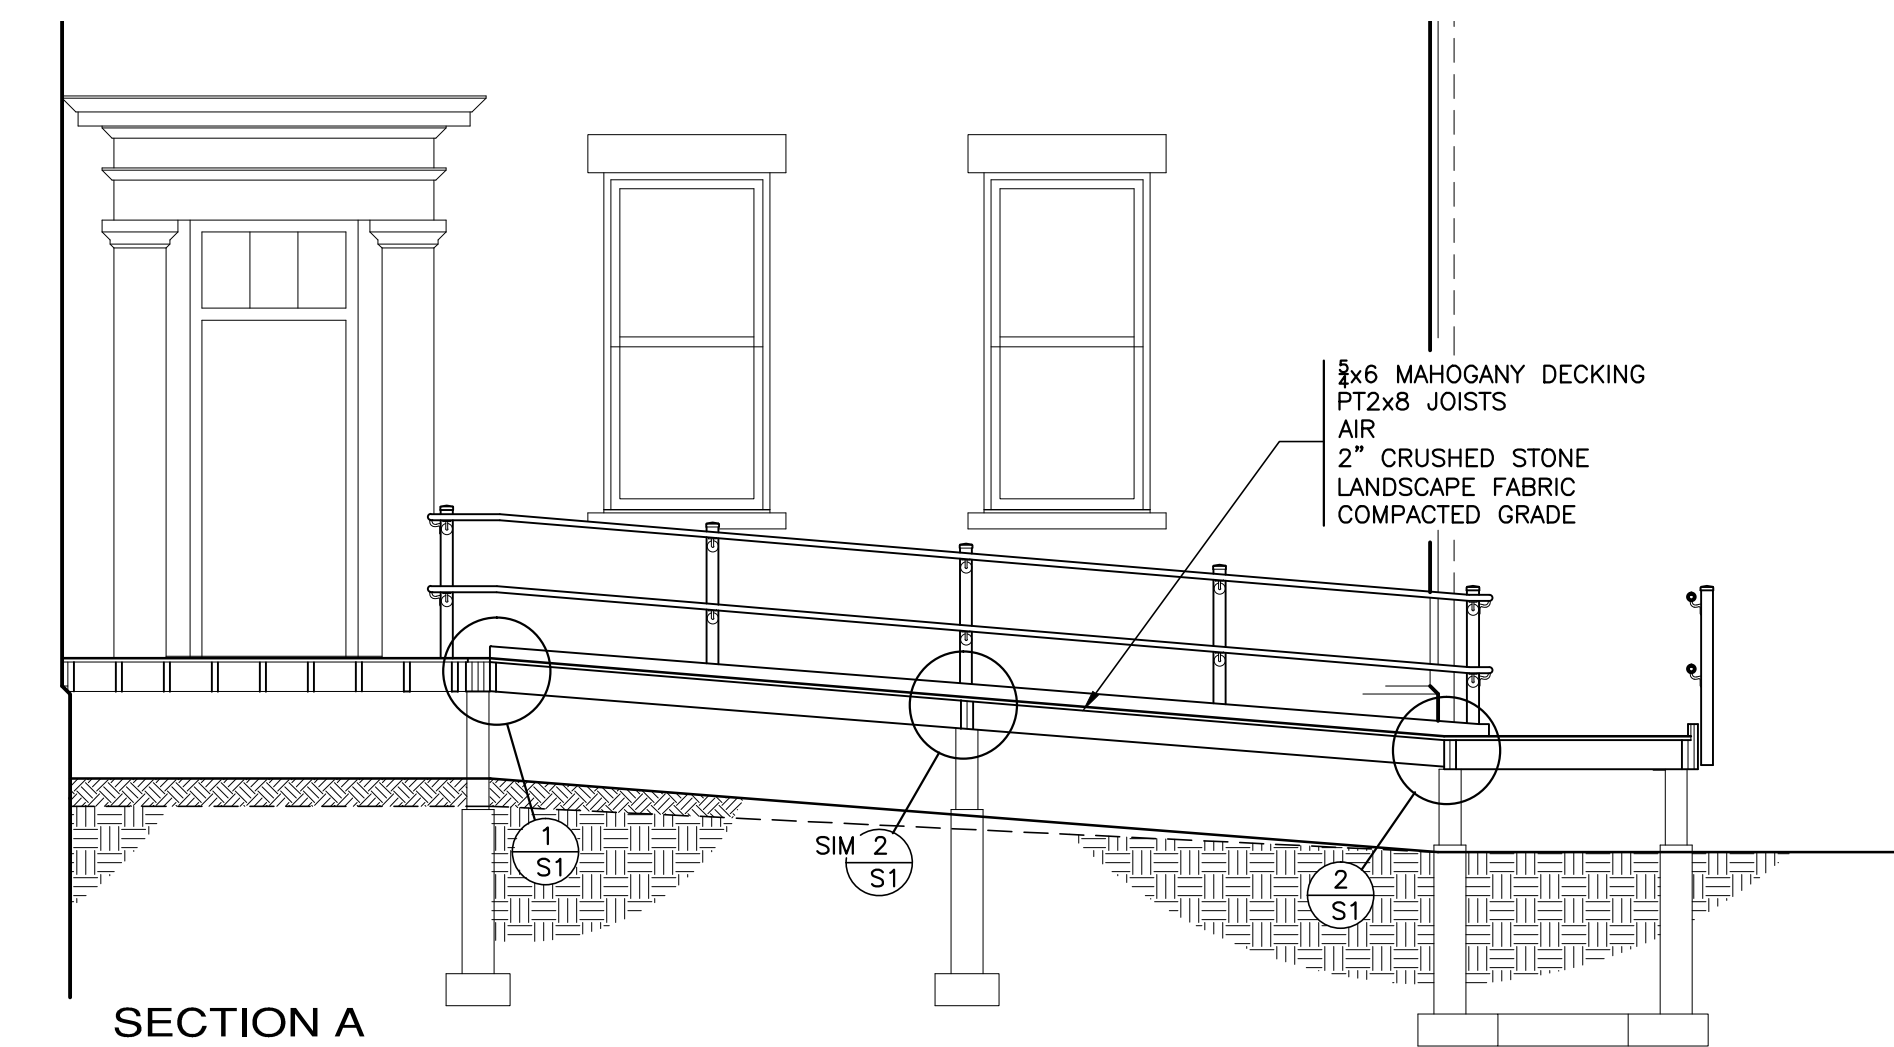


SECTION A
 SCALE: 1/4"=1'-0"

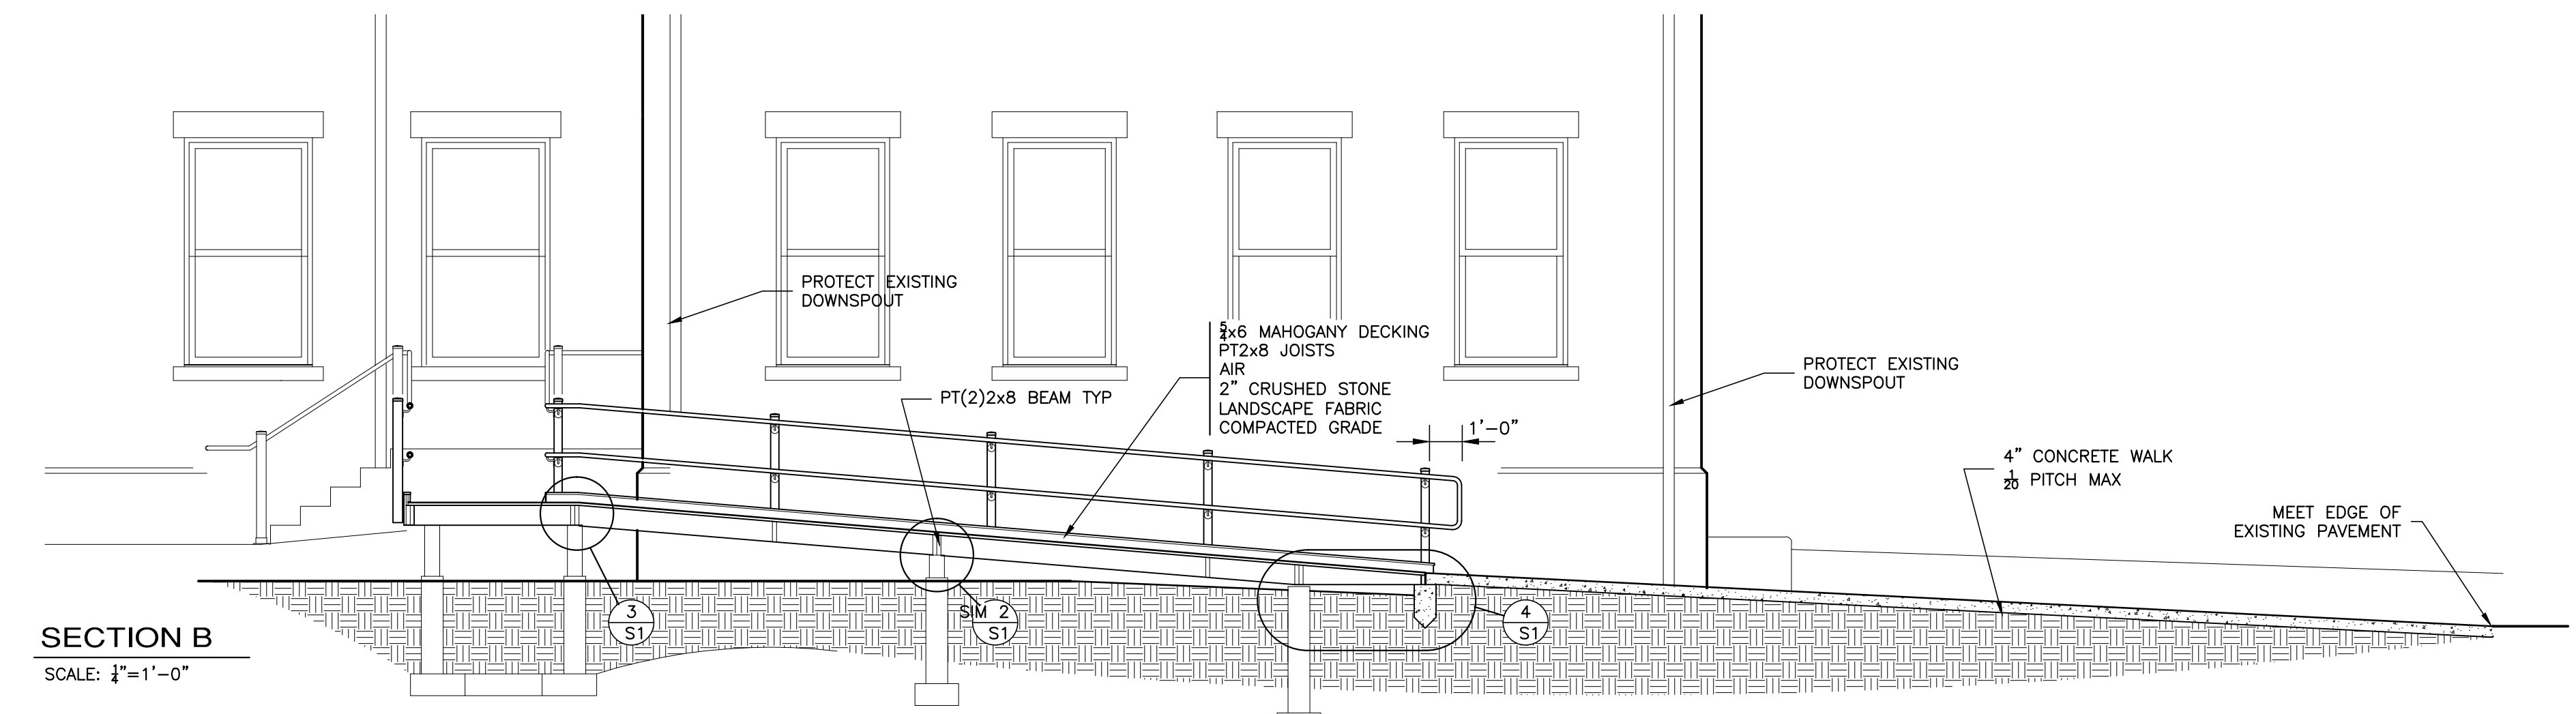


SECTION B
 SCALE: 1/4"=1'-0"

RAIL PART SCHEDULE			
	PART DESCRIPTION	JULIUS BLUM PART NUMBER	BRONZE ALLOY
R1			
R2			
R3	POST CAP	5740	C86500
R4	HANDRAIL	1 1/4" SCHED 40	C23000
R5	HANDRAIL BRACKET	387	
R6			
R7	HANDRAIL ENDCAP	807 1 1/4" SCHED 40	
R8	HANDRAIL 90° ELBOW	8610 1 1/4" SCHED 40	
R9	WALL FLANGE	810 1 1/4" SCHED 40	C86500

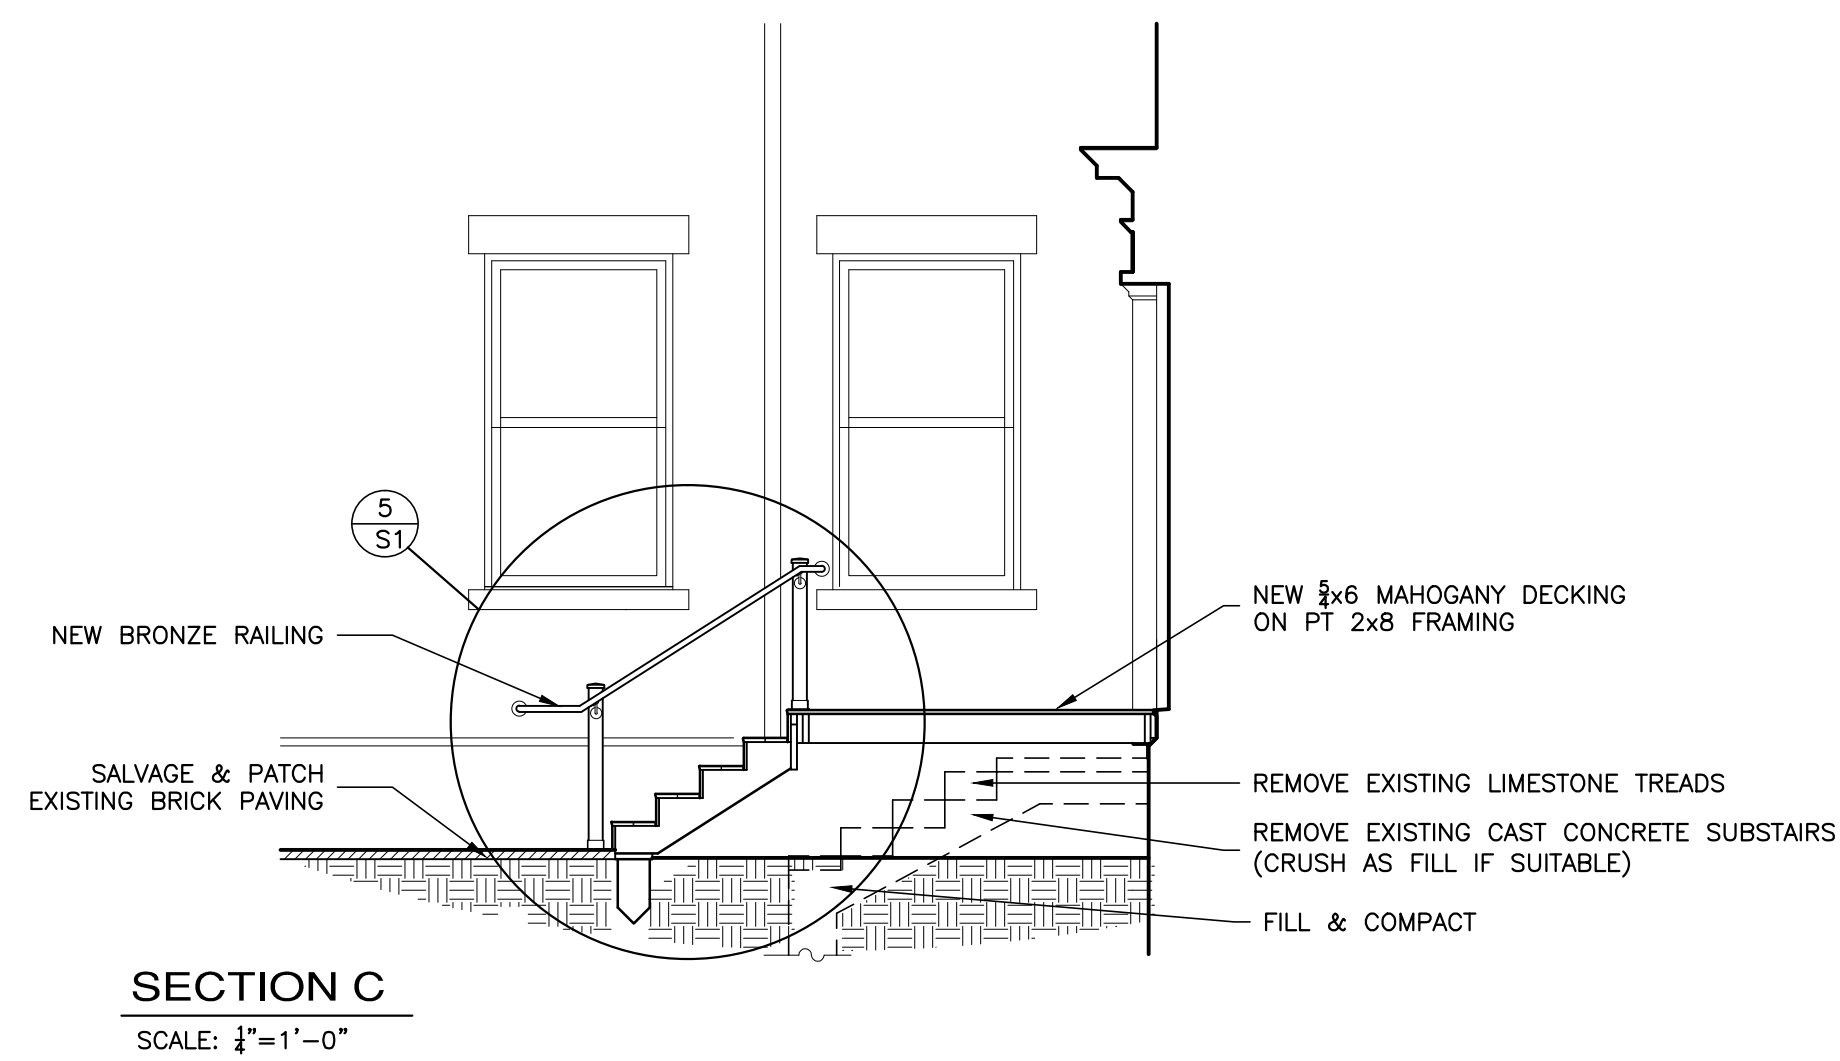

SECTION C
 SCALE: 1/4"=1'-0"

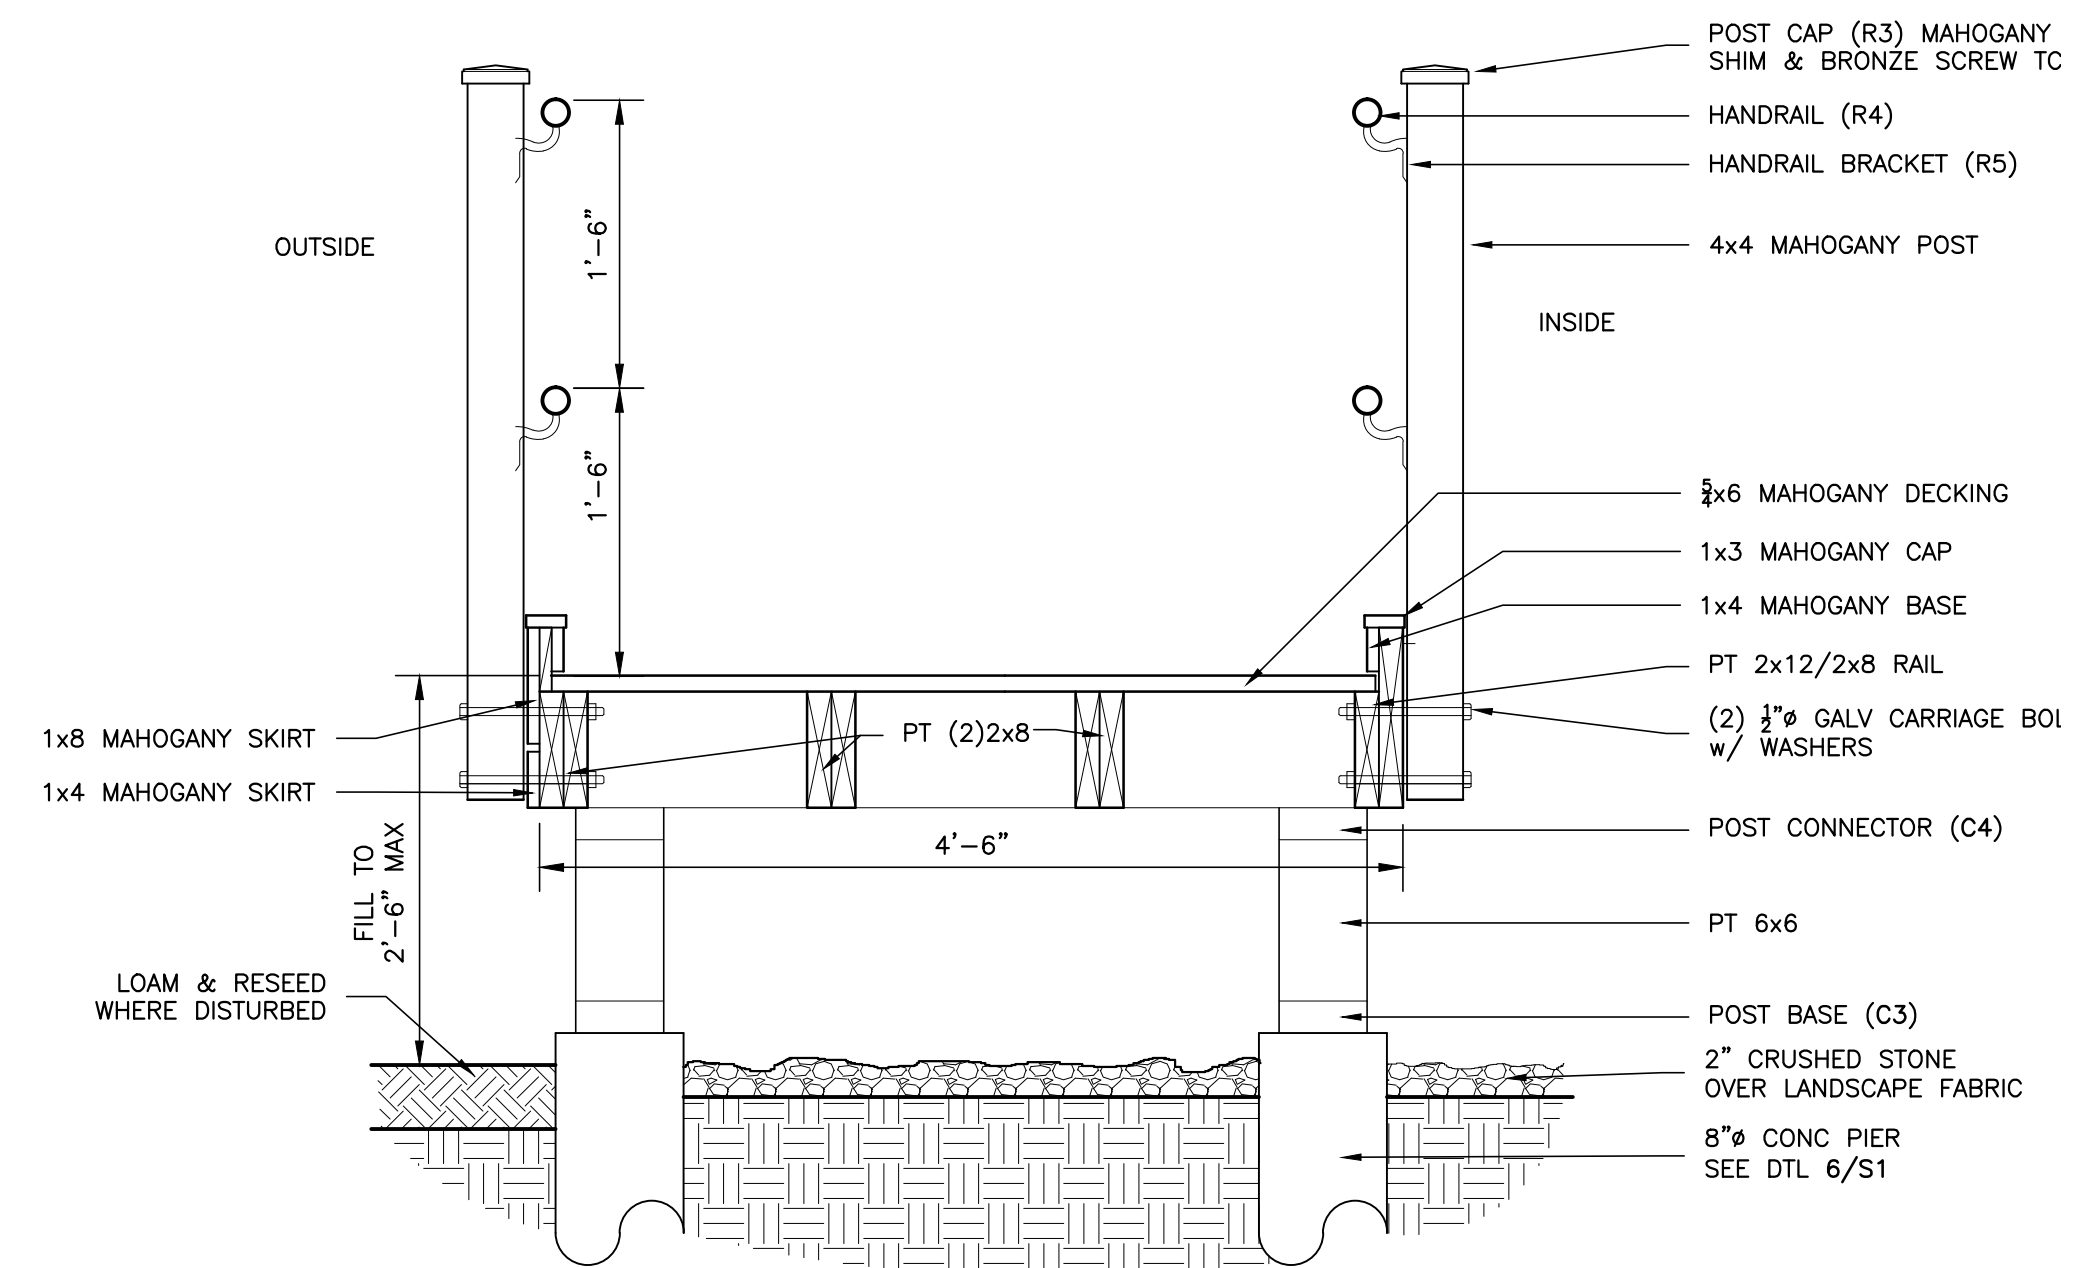

1 TYPICAL SECTION @ RAMP
 SCALE: 1"=1'-0"

RAMP
 at
 81 MAIN ST.
 EDGARTOWN, MA
 for
COUNTY OF DUKES COUNTY

1. ALL RIGHTS RESERVED. NO PART OF THIS DOCUMENT IS TO BE REPRODUCED OR TRANSMITTED IN ANY FORM OR BY ANY MEANS, ELECTRONIC OR MECHANICAL, WITHOUT PERMISSION IN WRITING FROM LOCKWOOD ARCHITECTS.

DATES	
REVIEW	6.30.16
BID	7.25.16
UNCHANGED	10.25.16
PITCH ADJUSTMENTS	11.05.16
REVISIONS	2.05.17
RAIL PART SCHEDULE	2.22.17
REVISIONS / REBID	11.30.17

PROJECT NO
1116

DRAWING NO
A2